


THERMOSYPHON PRESSURIZED SYSTEM WITH ONE FLAT PANEL

125 Liters; 2 square meters (horizontal panel - on request)

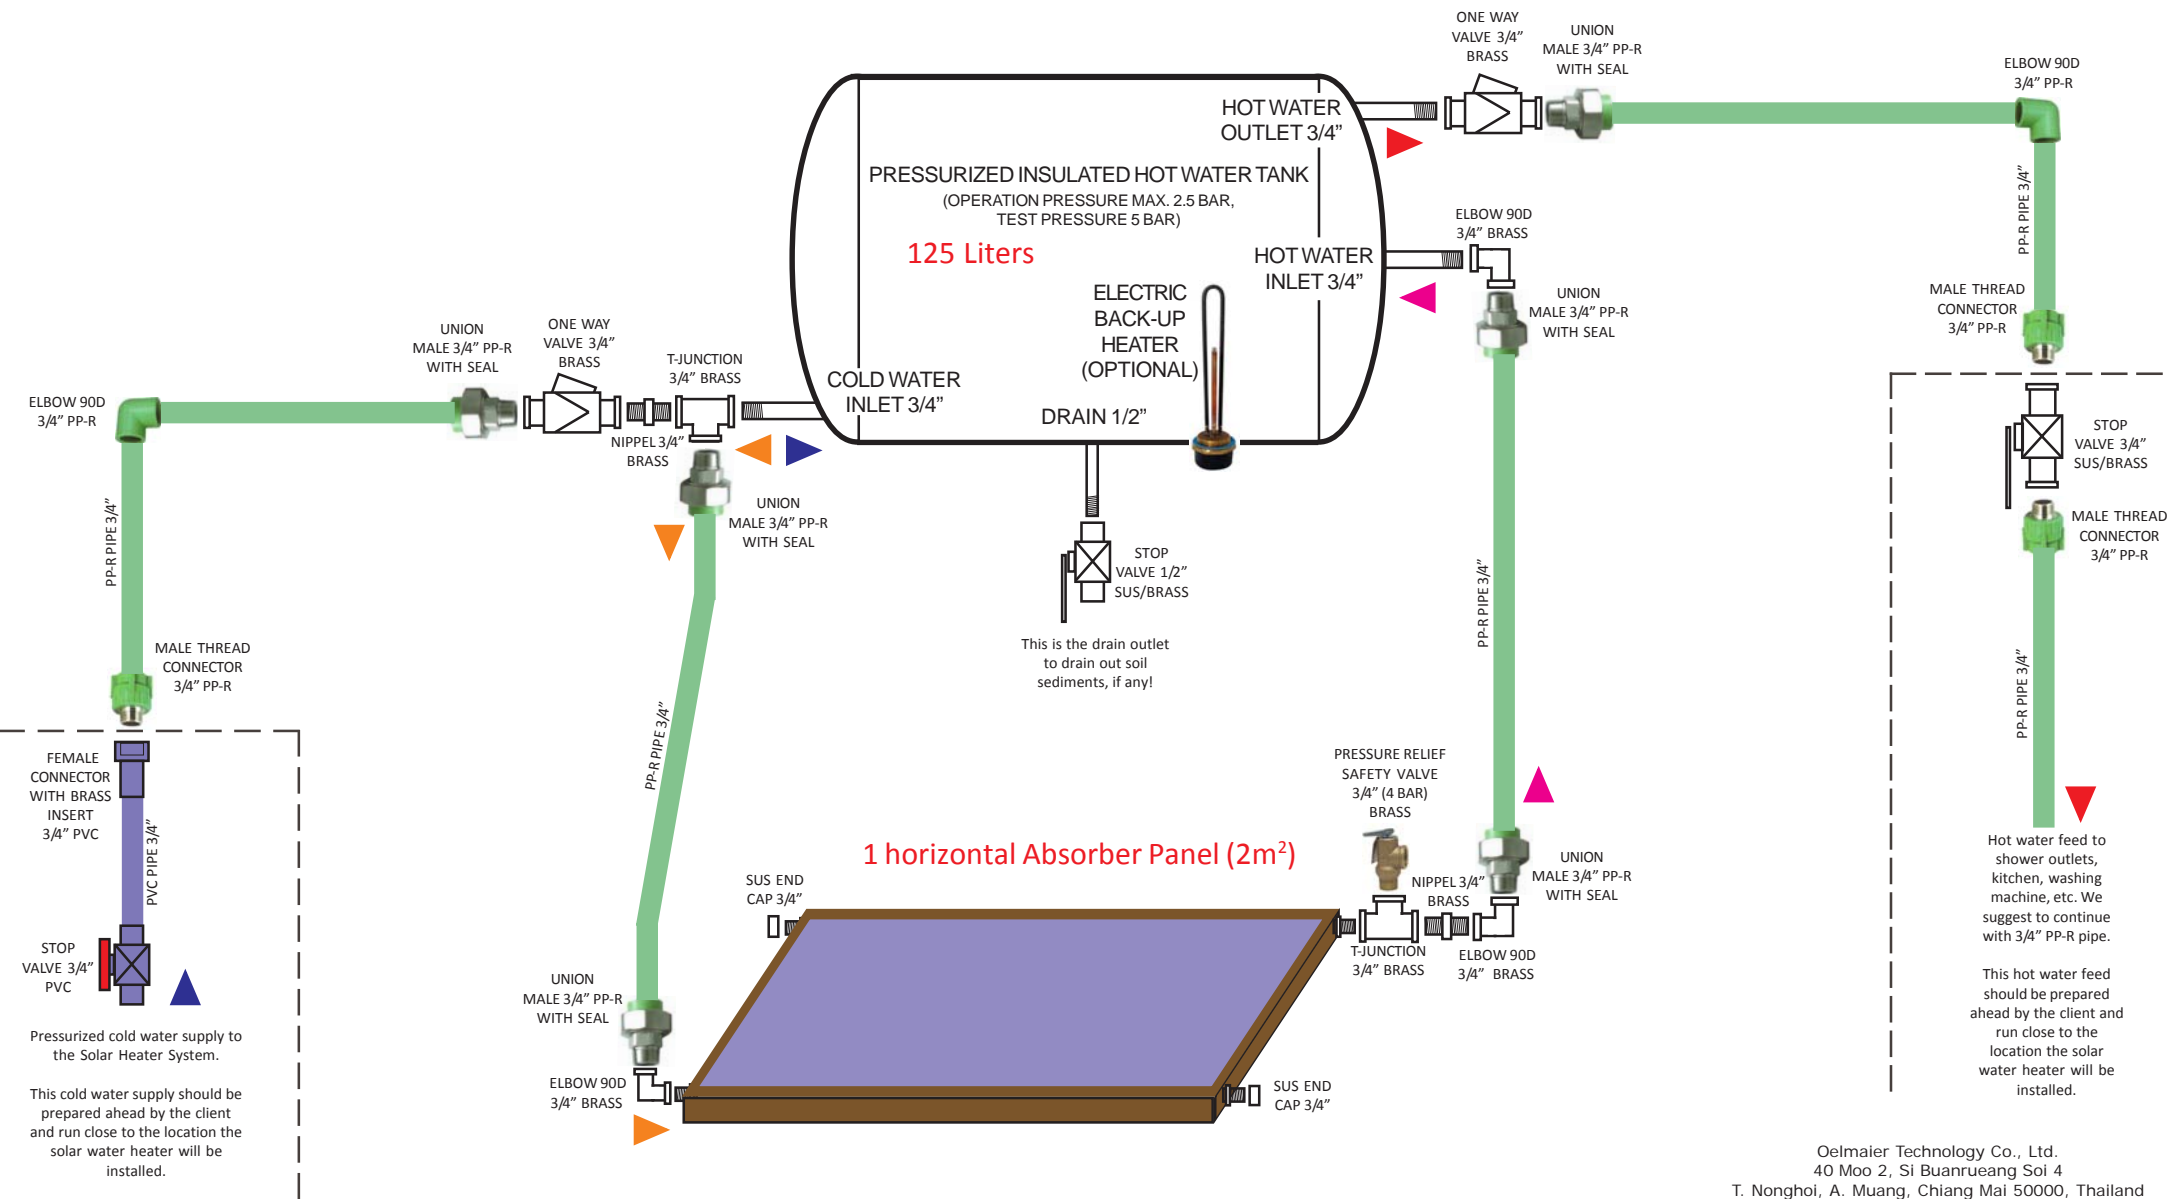

Pressurized cold water supply to the Solar Heater System.

This cold water supply should be prepared ahead by the client and run close to the location the solar water heater will be installed.

This is the drain outlet to drain out soil sediments, if any!

Hot water feed to shower outlets, kitchen, washing machine, etc. We suggest to continue with 3/4" PP-R pipe.

This hot water feed should be prepared ahead by the client and run close to the location the solar water heater will be installed.

Oelmaier Technology Co., Ltd.
 40 Moo 2, Si Buanrueang Soi 4
 T. Nonghoi, A. Muang, Chiang Mai 50000, Thailand
 Phone +66 8 1022 9872, +66 5381 7416
 E-mail oelmaier@csloxinfo.com
 www.chiangmaisolar.com